


STAMPS

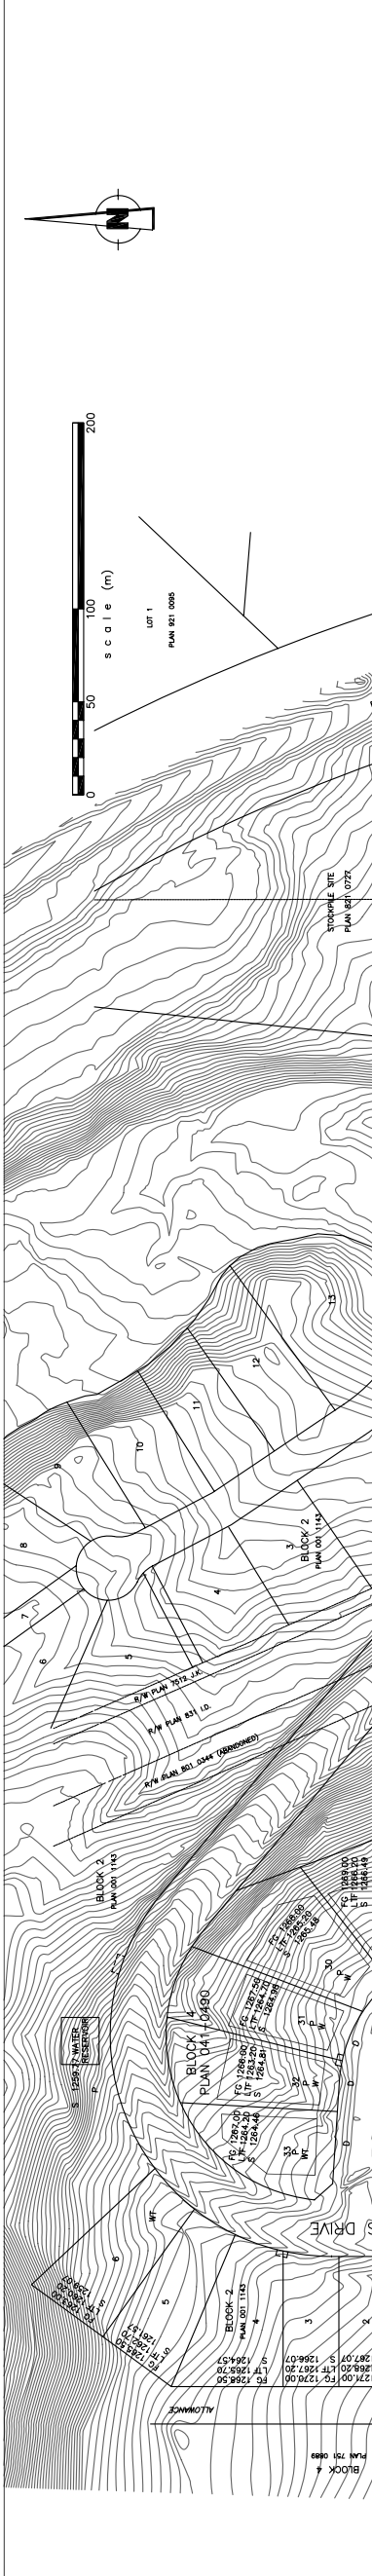

LEGEND

- FG SUGGESTED FRONT GRADE
- LTF LOWEST TOP OF FOOTING
- S SANITARY SEWER INVERT
- P SANITARY SEWER MUST BE PUMPED
- W WALKOUT TERRACE
- WT SUGGESTED BUILDING FOOTPRINT
- Y SAN & WATER SERVICES IN SIDE YARD
- D DRIVEWAY LOCATIONS
- PRV PRESSURE REDUCING VALVES REQUIRED

NO.	DATE	DESCRIPTION
4	2005/01/14	REVISED BUILDING ENVELOPES (CONST)
3	2004/03/03	REVISED BUILDING ENVELOPES
2	2003/04/07	RENUMBERED LOTS
1	2002/09/01	GENERAL LOT REVISION
0	2002/08/08	PRELIMINARY

NO.	DATE	DESCRIPTION
REVISIONS		
JOB NO.:	3471.5	FILE: 3471.5-OVERALL
SCALE:	1:2000	DATE
DRAWN BY:	4L	2002/08
DESIGNED BY:	4L	2002/08
CHECKED BY:	4L	2002/08/08
APPROVED BY:	K.M.	2002/08/08



PROJECT TITLE:  
**PRIDDIS CREEK DEVELOPMENTS L.T.D. / 466280 ALBERTA L.T.D.**  
**THE LINKS AT PRIDDIS GREENS**  
**PRIDDIS, ALBERTA**  
 DRAWING TITLE:  
**GRADING PLAN**

DRAWING NUMBER:	<b>3471.5-C104</b>
REVISION:	<b>4</b>